




SCHEME START:
 SECTION: 16540/50
 CHAINAGE: 514
 E: 192385
 N: 691063

TO INVERARAY

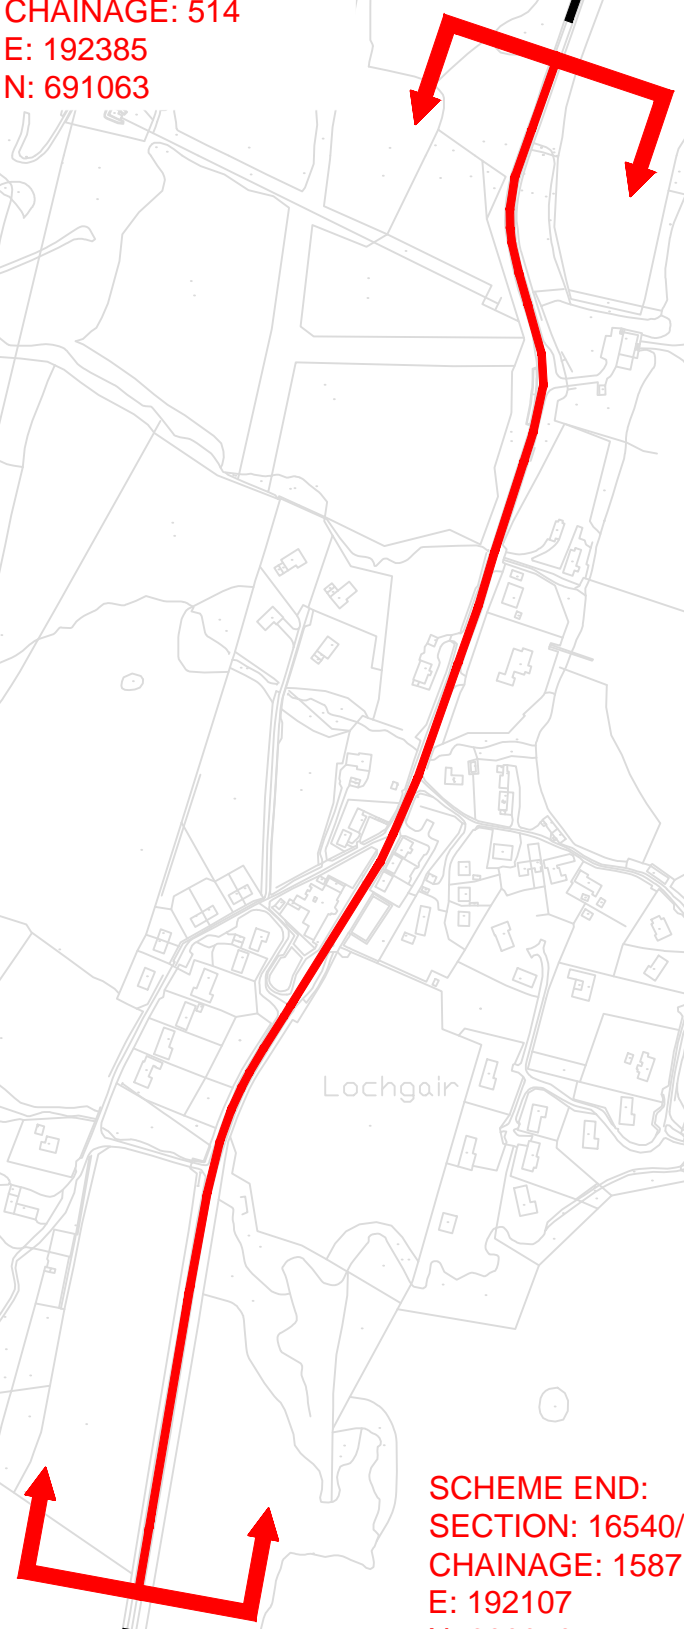

SCHEME END:
 SECTION: 16540/50
 CHAINAGE: 1587
 E: 192107
 N: 690050


TO LOCHGILPHEAD

Reproduced by permission of Ordnance Survey on behalf of HMSO. © Crown Copyright and database right 2016. All rights reserved. Ordnance Survey License Number: 100046668





SCHEME LOCATION

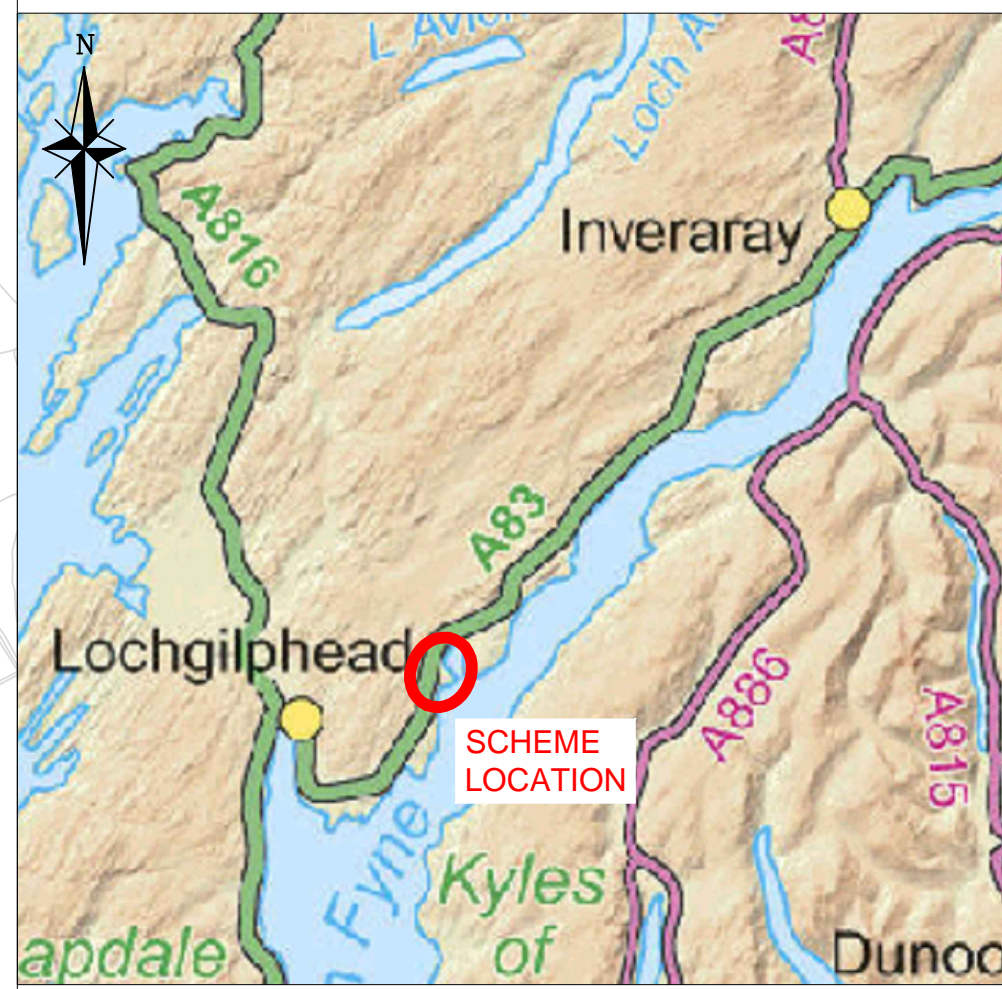LOCAL AREA - NOT TO SCALE



SCHEME LOCATION

GENERAL AREA - NOT TO SCALE

Drawing Number		16/NW/0102/003/001	
SCHEME START:		SECTION: 16540/50 CHAINAGE: 514 E: 192385 N: 691063	
SCHEME END:		SECTION: 16540/50 CHAINAGE: 1587 E: 192107 N: 690050	
SCHEME LENGTH:		1073m	
Do not scale this drawing			
Rev	Date	Checked	
Status			
FOR INFORMATION			
Rev.	0		
Client	 TRANSPORT SCOTLAND COMHAIL ALBA		
			
Project	A83 Lochgair		
Title	Location Plan		
Drawing No.	16/NW/0102/003/001		
Scale	1:5000 @ A3 UNLESS STATED		Date MAY 16
Designed	CK	Drawn	CK
Checked	KR	Approved	KR